


# City of DSM Sewer Separation Project – Near West Side Phase 3 Schedule

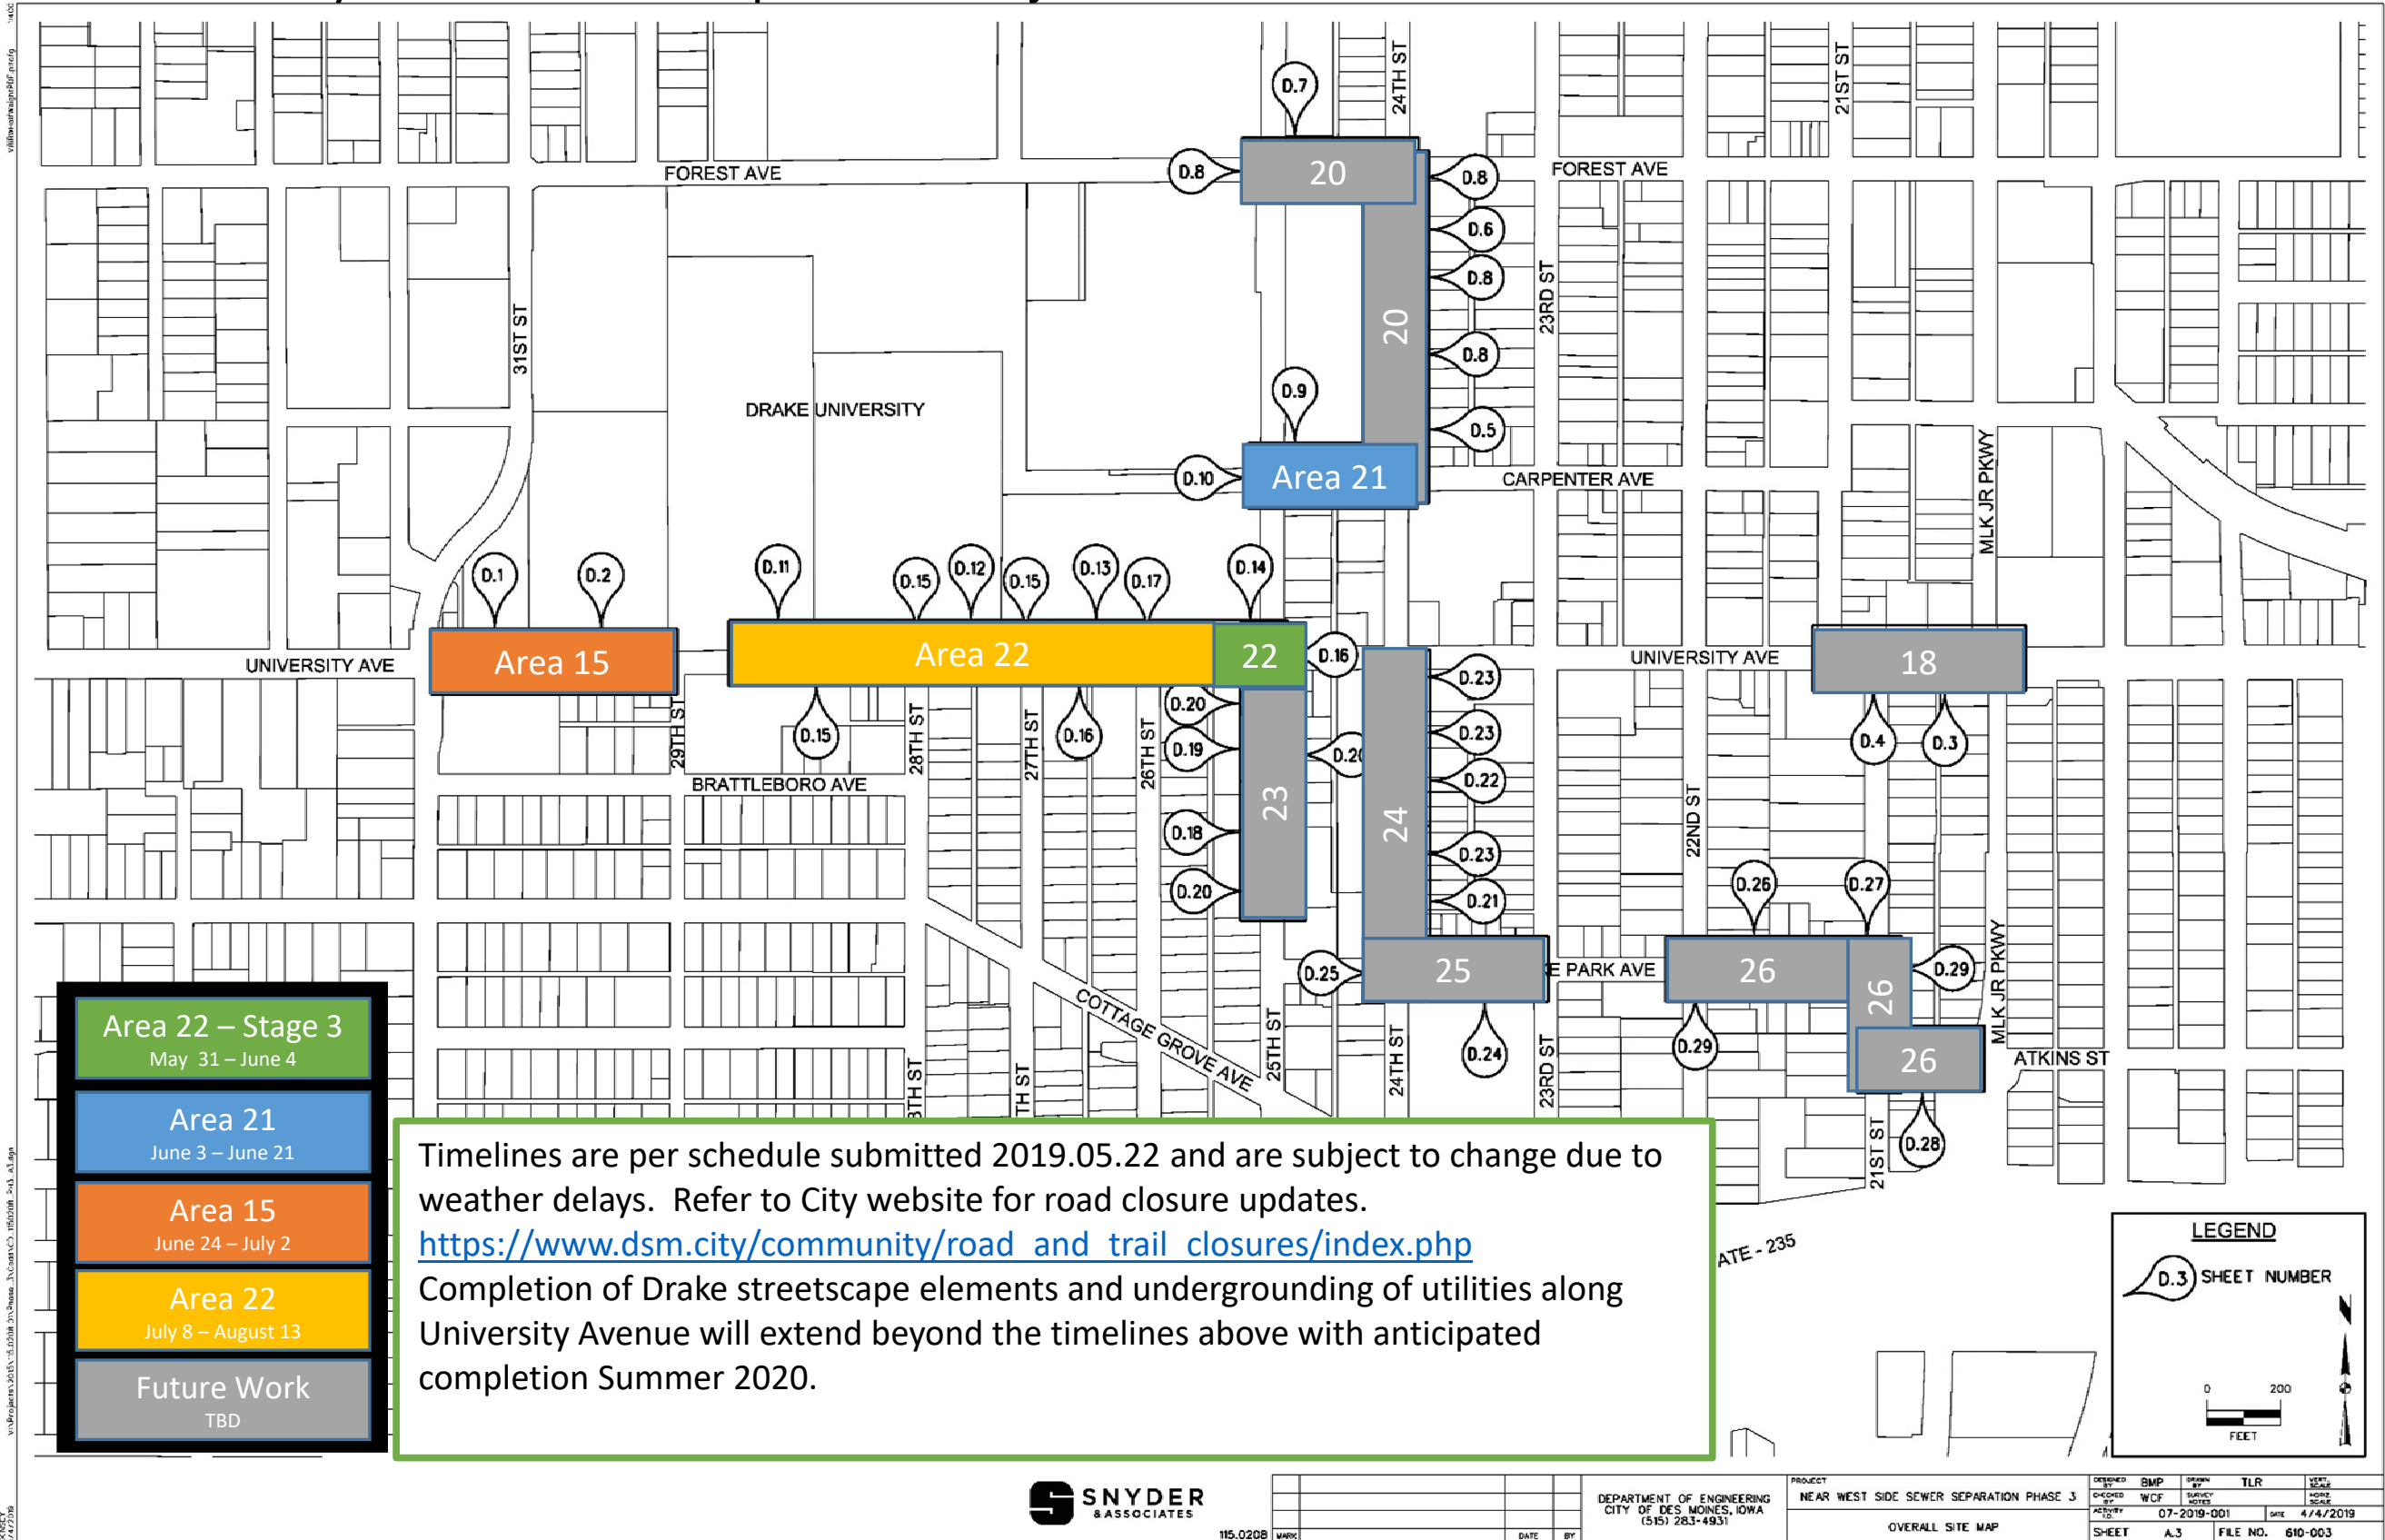

Area 22 – Stage 3 May 31 – June 4
Area 21 June 3 – June 21
Area 15 June 24 – July 2
Area 22 July 8 – August 13
Future Work TBD

Timelines are per schedule submitted 2019.05.22 and are subject to change due to weather delays. Refer to City website for road closure updates.  
[https://www.dsm.city/community/road\\_and\\_trail\\_closures/index.php](https://www.dsm.city/community/road_and_trail_closures/index.php)  
 Completion of Drake streetscape elements and undergrounding of utilities along University Avenue will extend beyond the timelines above with anticipated completion Summer 2020.

**LEGEND**

D.3 SHEET NUMBER